


CARACTERÍSTICAS / FEATURES

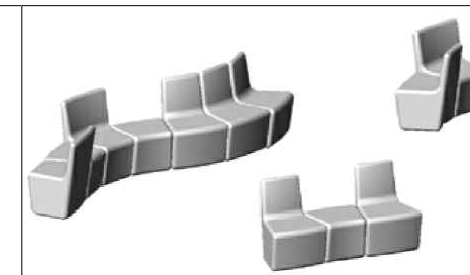

Material hormigón en masa
Acabado antigraffiti, textura lisa
Dimensiones convexo: l. 58, a. 52, h. 80 cm
 cóncavo: l. 40, a. 52, h. 80 cm
 puff: l. 42, a. 43, h. 43 cm
Color ver carta de colores
Fijación apoyado por su propio peso o mediante resina epoxi
Peso convexo: 233 Kg / cóncavo: 244 kg / puff: 208 kg
Palet 120 x 80 cm (2 un) / 120 x 120 cm (4 un)


Material precast concrete Petra 1
Finish etched and waterproofed
Dimensions convex: l. 58, w. 52, h. 80 cm
 concave: l. 40, w. 52, h. 80 cm
 puff: l. 42, w. 43, h. 43 cm
Colour see colour catalogue
Fixing resting on the ground or with epoxy resin
Weight convex: 233 Kg / concave: 244 kg / puff: 208 kg
Pallet 120 x 80 cm (2 un) / 120 x 120 cm (4 un)




diseñador / design: Los Díez

GEOMETRIA / GEOMETRY


DOVE CONVEXO / CONVEX DOVE

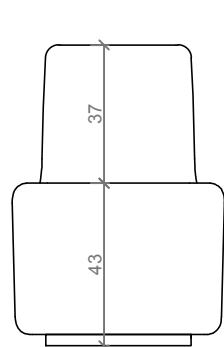

ALZADO / FRONT VIEW

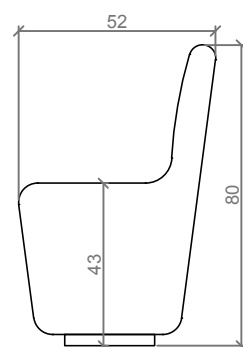


PERFIL / PROFILE

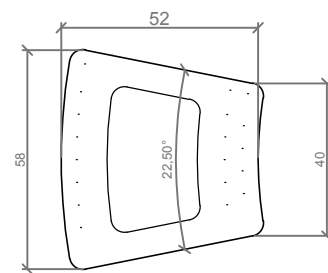


PLANTA / TOP VIEW


DOVE CÓNCAVO / CONCAVE DOVE

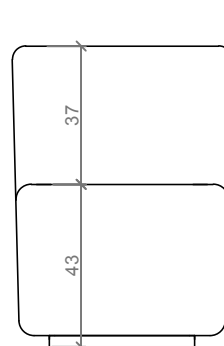

ALZADO / FRONT VIEW

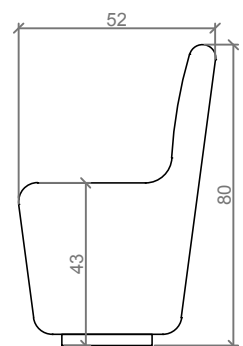


PERFIL / PROFILE

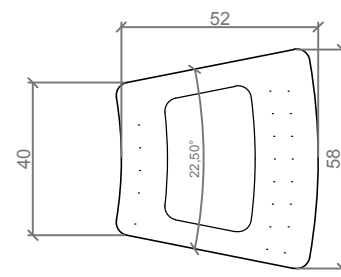


PLANTA / TOP VIEW


DOVE PUFF / PUFF DOVE

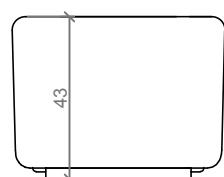

ALZADO / FRONT VIEW

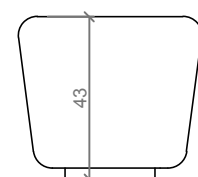


PERFIL / PROFILE

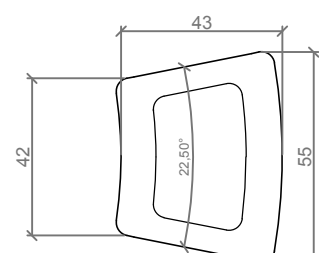


PLANTA / TOP VIEW


ESC. 1:20

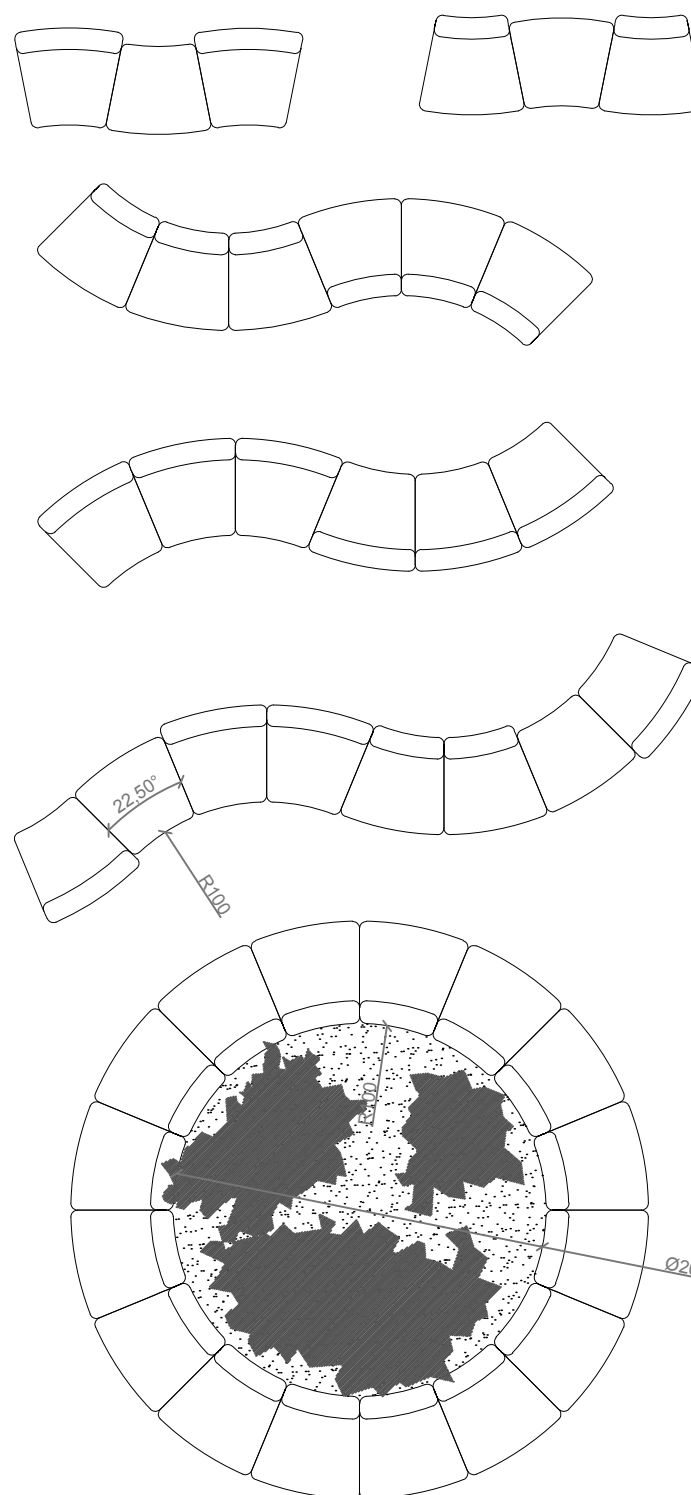

MANIPULACIÓN E INSTALACIÓN / HANDLING AND INSTALLATION

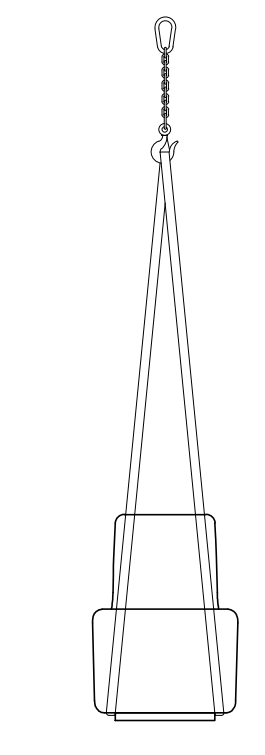

ALZADO / FRONT VIEW

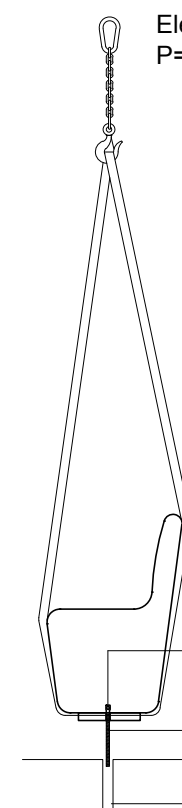


PERFIL / PROFILE

Elevación / Hoisting
 P= 233 kg

Eslingas de poliéster
 Polyester slings

Casquillo M12
 Cap M12
 Varilla roscada M12 x 140
 Thread the rod M12 x 140
 Taladrar pavimento Ø40mm
 Rellenar con resina
 Drill pavement Ø40mm
 Fill with resin

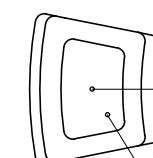

Casquillo M12
 Cap M12
 Casquillo M12
 Cap M12

VISTA INFERIOR / BOTTOM VIEW

Sistema de fijación : atornillado a base cimentada
 Fixing system : screwed to foundation